


This is a typical drainage profile, your profile may vary.

Check with a Geotechnical Engineer for recommendations for your site conditions and geographical region.

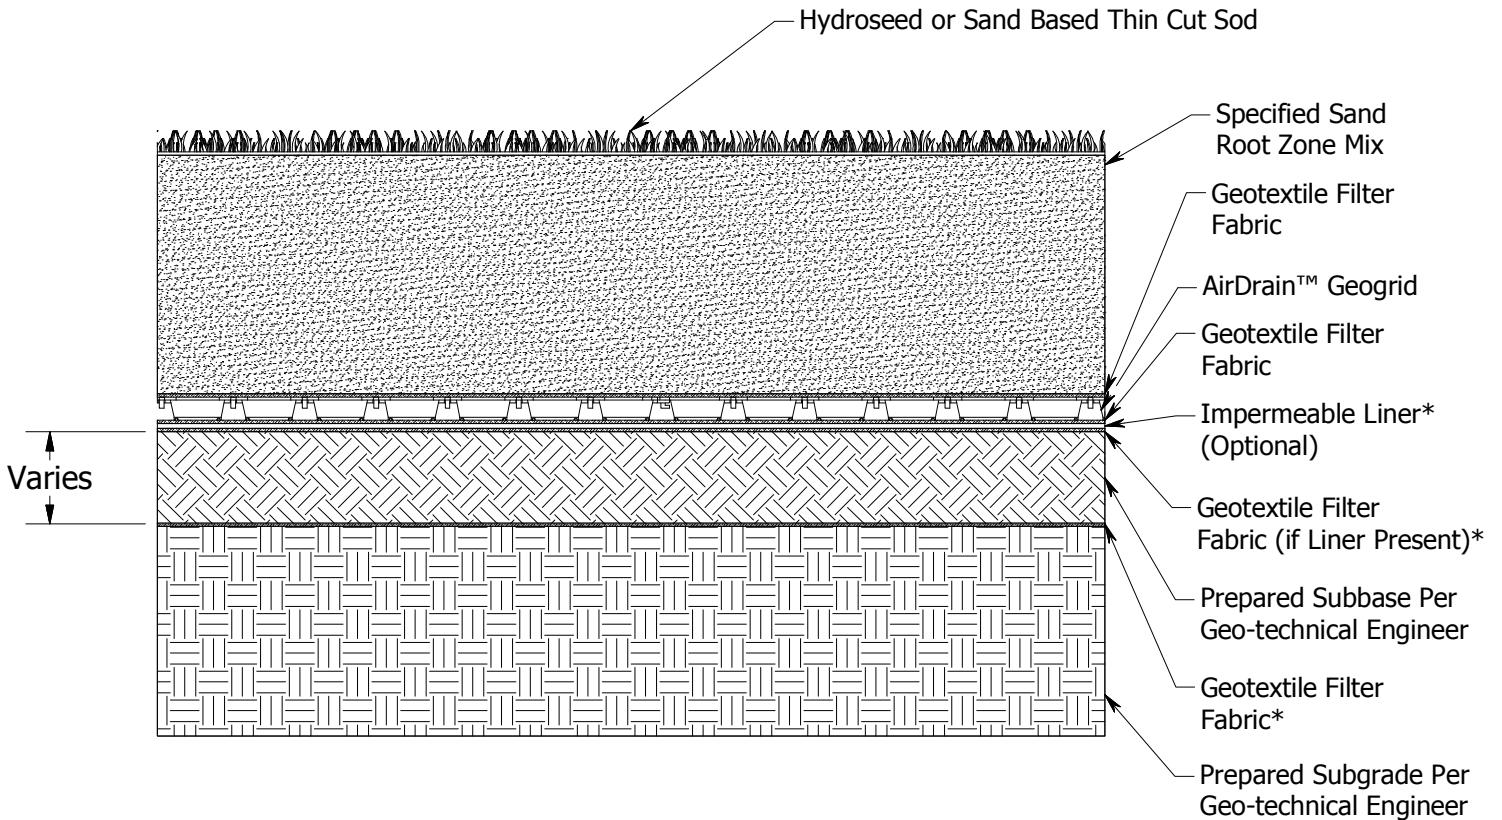

AirDrain™ Natural Turf Typical Detail

AirDrain™ Impermeable Natural Turf Detail

Airfield Systems
8028 N. May Ave., Suite 201
Oklahoma City, OK 73120
(405) 359-3775

*per geotechnical engineer

www.airfieldsystems.com
AirDrain_Nat_Turf_Typical_Detail_002.idw

