



AIRFIELD SYSTEMS, LLC
8028 N. MAY AVE, STE 201
OAKLAHOMA CITY, OK 73120
PHONE: (405) 359-3775
FAX: (405) 348-9945
www.airfieldsystems.com

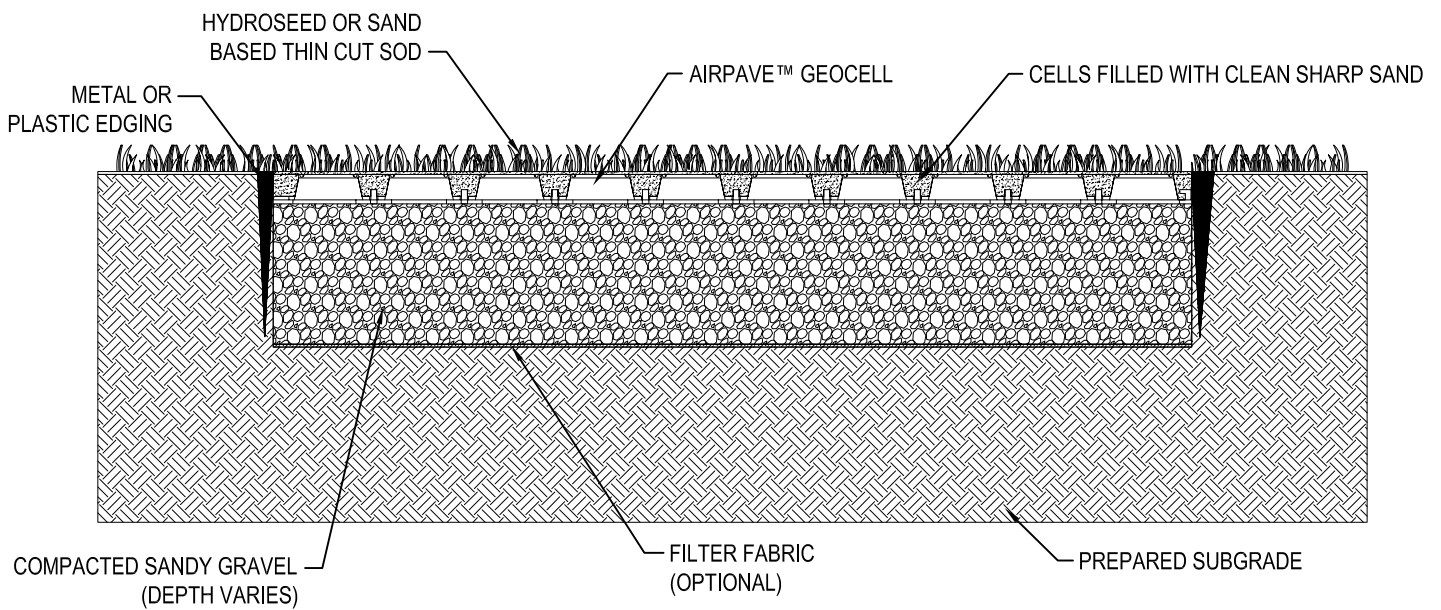

SECTION

NOTES:

1. INSTALLATION TO BE COMPLETED IN ACCORDANCE WITH MANUFACTURERS SPECIFICATIONS.
2. DO NOT SCALE DRAWINGS.
3. CONTRACTORS NOTE: FOR PRODUCT AND COMPANY INFORMATION VISIT www.CADdetails.com/info REFERENCE NUMBER 975-008.

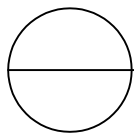

GRASS PAVING

METAL OR PLASTIC EDGE DETAIL