



AIRFIELD SYSTEMS, LLC  
8028 N. MAY AVE, STE 201  
OAKLAHOMA CITY, OK 73120  
PHONE: (405) 359-3775  
FAX: (405) 348-9945  
www.airfieldsystems.com

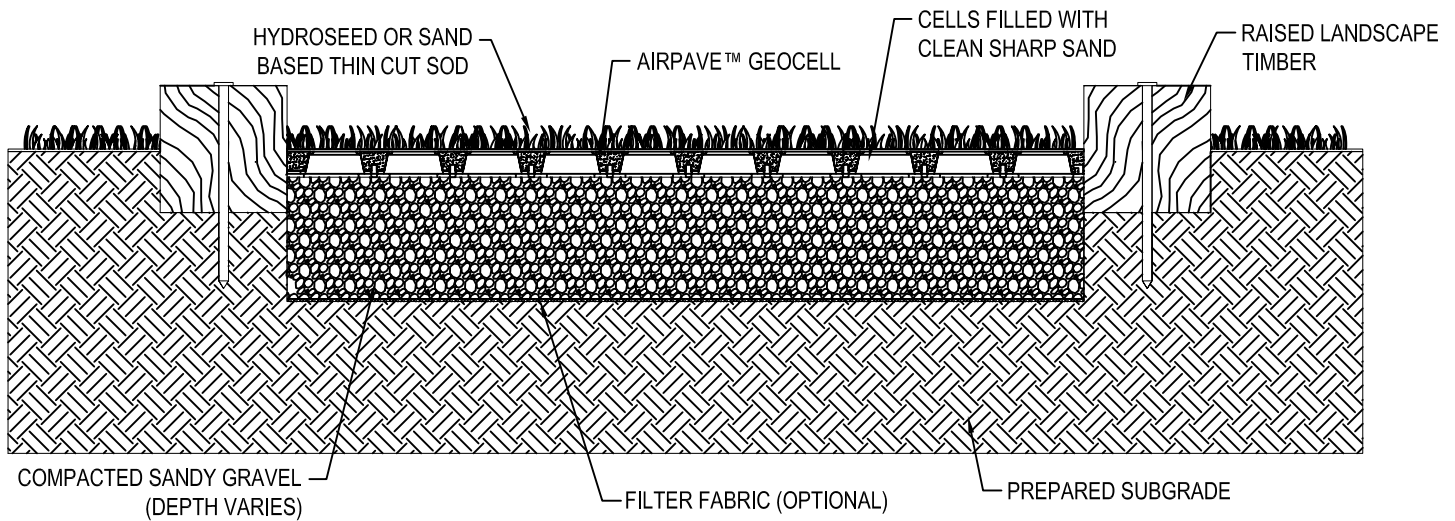

SECTION

NOTES:

1. INSTALLATION TO BE COMPLETED IN ACCORDANCE WITH MANUFACTURER'S SPECIFICATIONS.
2. ALL DIMENSIONS ARE CONSIDERED TRUE AND REFLECT MANUFACTURER'S SPECIFICATIONS.
3. DO NOT SCALE DRAWING.
4. CONTRACTOR'S NOTE: FOR PRODUCT AND COMPANY INFORMATION VISIT [www.CADdetails.com/info](http://www.CADdetails.com/info) REFERENCE NUMBER 975-010

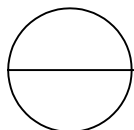

**GRASS PAVING**

RAISED LANDSCAPING TIMBER EDGE DETAIL