



AIRFIELD SYSTEMS, LLC
 8028 N. MAY AVE, STE 201
 OKLAHOMA CITY, OK 73120
 PHONE: (405) 359-3775
 FAX: (405) 348-9945
 www.airfieldsystems.com

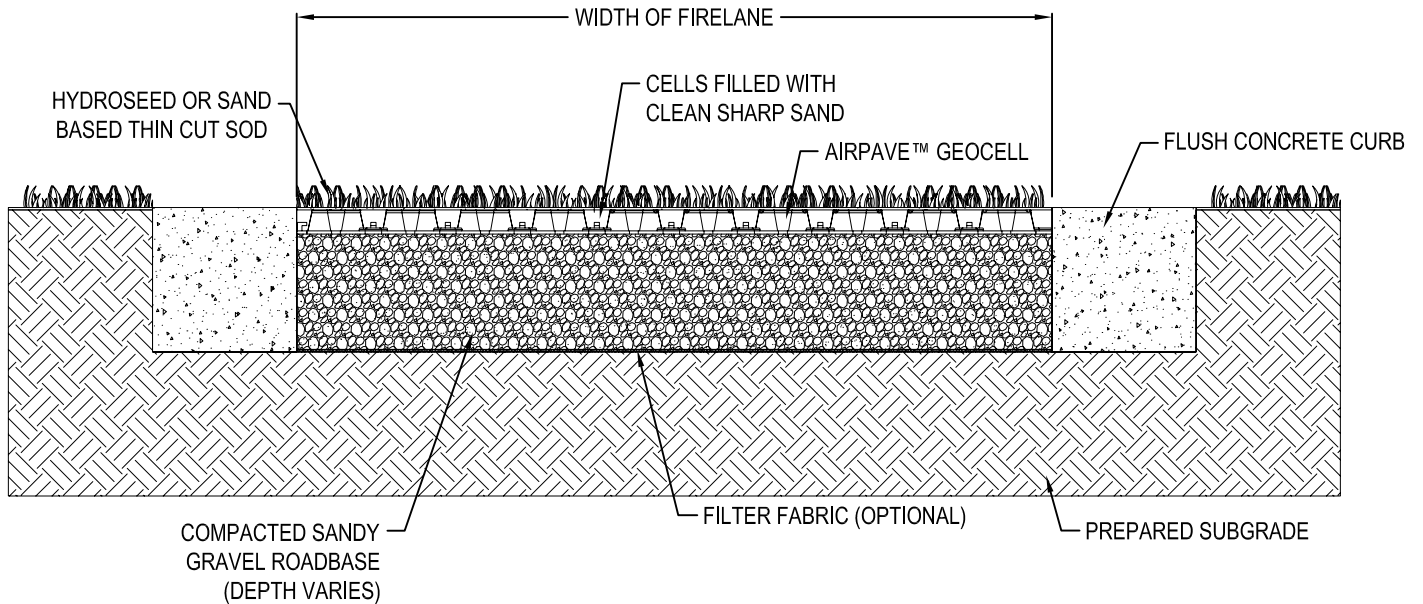

SECTION AT RAISED CURB

NOTES:

1. INSTALLATION TO BE COMPLETED IN ACCORDANCE WITH MANUFACTURERS SPECIFICATIONS.
2. DO NOT SCALE DRAWINGS.
3. CONTRACTORS NOTE: FOR PRODUCT AND COMPANY INFORMATION VISIT www.CADdetails.com/info REFERENCE NUMBER 975-012.

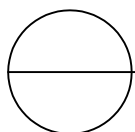

GRASS PAVING

FIRE LANE FLUSH CURB DETAILS