


AIRFIELD SYSTEMS, LLC
 8028 N. MAY AVE, STE 201
 OKLAHOMA CITY, OK 73120
 PHONE: (405) 359-3775
 FAX: (405) 348-9945
 www.airfieldsystems.com

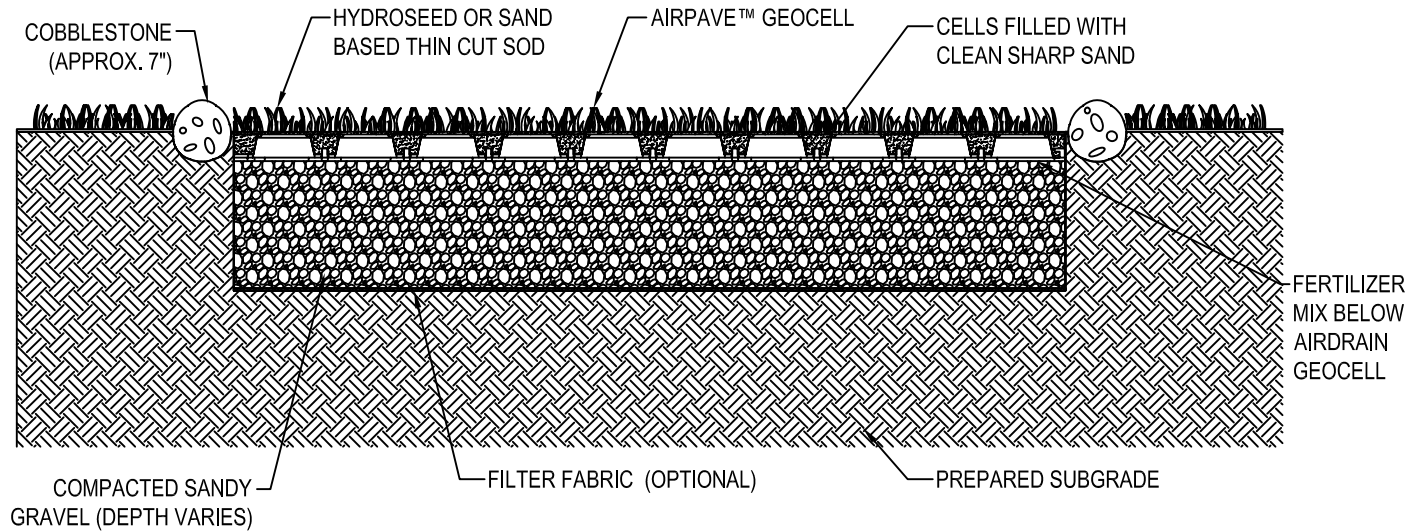

NOTES:

1. THIS DRAWING, SPECIFICATIONS AND THE INFORMATION CONTAINED HEREIN IS FOR GENERAL PRESENTATION PURPOSES ONLY. ALL FINAL DRAWINGS AND LAYOUTS SHOULD BE DETERMINED BY A LICENSED ENGINEER (S)
2. INSTALLATION TO BE COMPLETED IN ACCORDANCE WITH MANUFACTURER'S SPECIFICATIONS.
3. ALL DIMENSIONS ARE CONSIDERED TRUE AND REFLECT MANUFACTURER'S SPECIFICATIONS.
4. DO NOT SCALE DRAWING.
5. THESE DRAWINGS ARE NOT FOR CONSTRUCTION PURPOSES AND ARE FOR INFORMATION PURPOSES ONLY. ALL INFORMATION CONTAINED HEREIN WAS CURRENT AT THE TIME OF DEVELOPMENT BUT MUST BE REVIEWED AND APPROVED BY THE PRODUCT MANUFACTURER TO BE CONSIDERED ACCURATE.
6. CONTRACTOR'S NOTE: FOR PRODUCT AND COMPANY INFORMATION VISIT www.CADdetails.com/info REFERENCE NUMBER 975-066.

